



OFFICE AND STUDIO HIGHLY DESIREABLE HOWARD ST. LOCATION

Brand New Construction!

The Howard Space Center is constructing a new mixed-use building in the heart of the Burlington, VT's South End Arts District. Available Spring of 2019, the new building will feature a mix of small studios and office space. Also included in the building are 2 residential units. Don't miss out on this exciting opportunity in arguably the hottest district in Burlington!



**Studios/Small Office
\$540-\$850 Gross**

**1,000-6,000+ sf
Office \$17-\$18/ft NNN**

**The Heart of the Arts
District. Close to all
"Pint St."
destinations!**

**Historic Pine St.
Complex**

**Vibrant arts and
Business
community**

UNSWORTH PROPERTIES

28 Howard St., Ste. 302
Burlington, VT 05401

Unsworthproperties.com

(802) 879-4504

James@Unsworthproperties.com


SUITE NUMBER	RATE/TERMS	Utilities Included
101	\$17/SF NNN	Water/Sewer
102	LEASED	LEASED
103	\$660/Month Gross	All, Excluding Data
104	LEASED	LEASED
105	\$800/Month Gross	All, Excluding Data
106	LEASED	LEASED
107	\$800/Month Gross	All, Excluding Data
108	LEASED	LEASED
201	LEASED	LEASED
202	LEASED	LEASED
203	\$610/Month Gross	All, Excluding Data
204	LEASED	LEASED
205	LEASED	LEASED
206	LEASED	LEASED
207	\$820/Month Gross	All, Excluding Data
208	\$850/Month Gross	All, Excluding Data
209	LEASED	LEASED
210	\$17/SF NNN	Water/Sewer
301/303	\$18/SF NNN	Water/Sewer
302	LEASED	LEASED
Apartment #1	Contact Listing Agent	Water/Sewer
Apartment #2	Contact Listing Agent	Water/Sewer

NNN's to include

1. Prorata Insurance (Approximately \$0.26/ft)
2. Prorata Real Estate Property Taxes
(approximately \$3/ft TBD by City Assessment)
3. Prorata Electric and Gas (each floor individually metered. Based on rented SF and to be billed monthly)



PLOT DATE & TIME: 4/10/2018 4:42:27 PM

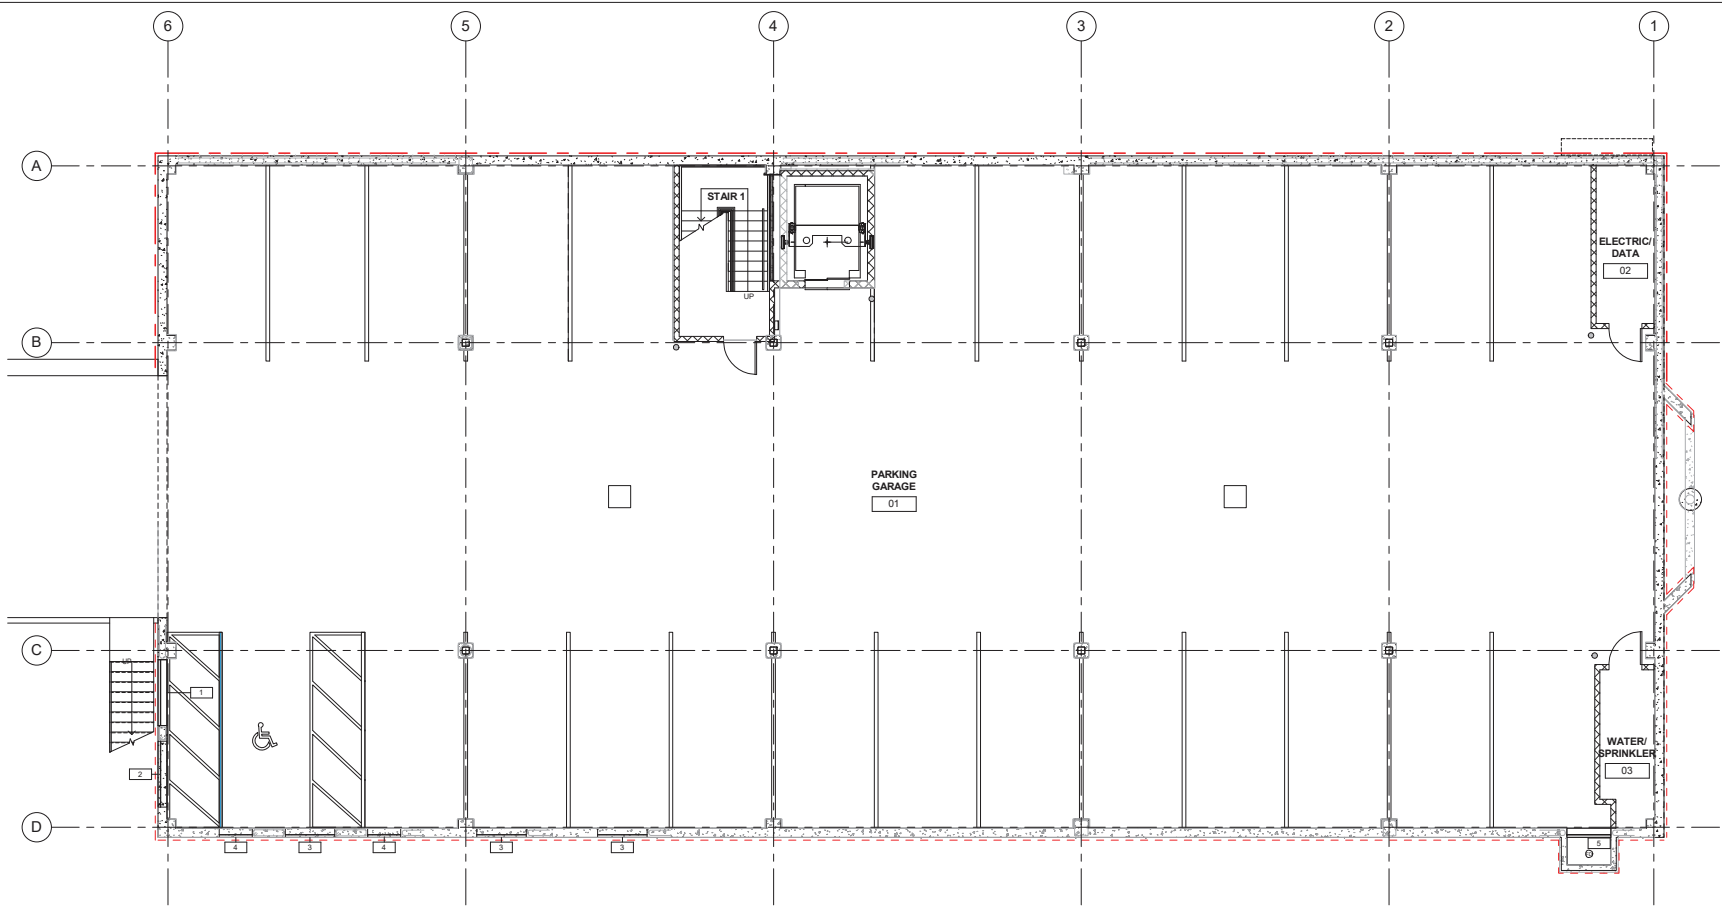

① GARAGE PLAN
 3/16" = 1'-0"
 FOOTPRINT 8494 SF
 HEATED SPACE 128 SF

HOWARD ST. FRONTAGE

Copyright 2018
 Gilbert Mann Architects, Inc.
 All rights reserved.
 Ownership of Construction:
 This document and the ideas and designs contained herein are the property of Gilbert Mann Architects, Inc. and shall not be used, in whole or in part, for any other project or design without the written consent of the architect.

CONSULTANTS:
 CIVIL ENGINEER
 Engineering Ventures, PC
 208 Phoen Ave #218
 Burlington, VT 05401

STRUCTURAL ENGINEER
 Engineering Ventures, PC
 208 Phoen Ave #218
 Burlington, VT 05401

MEP ENGINEER
 Hillfort Associates Inc.
 38 Eastwood Dr #300
 South Burlington, VT 05403




THE VAULTS
 20 HOWARD STREET, BURLINGTON, VT
 GILBERT MANN ARCHITECTS, INC. BURLINGTON, VT 05408-6381

ISSUED FOR CONSTRUCTION 3/29/18

DATE:	01/29/18
REVISED:	
SCALE:	3/16" = 1'-0"
DRAWING:	GARAGE PLAN
SHEET:	A1.1



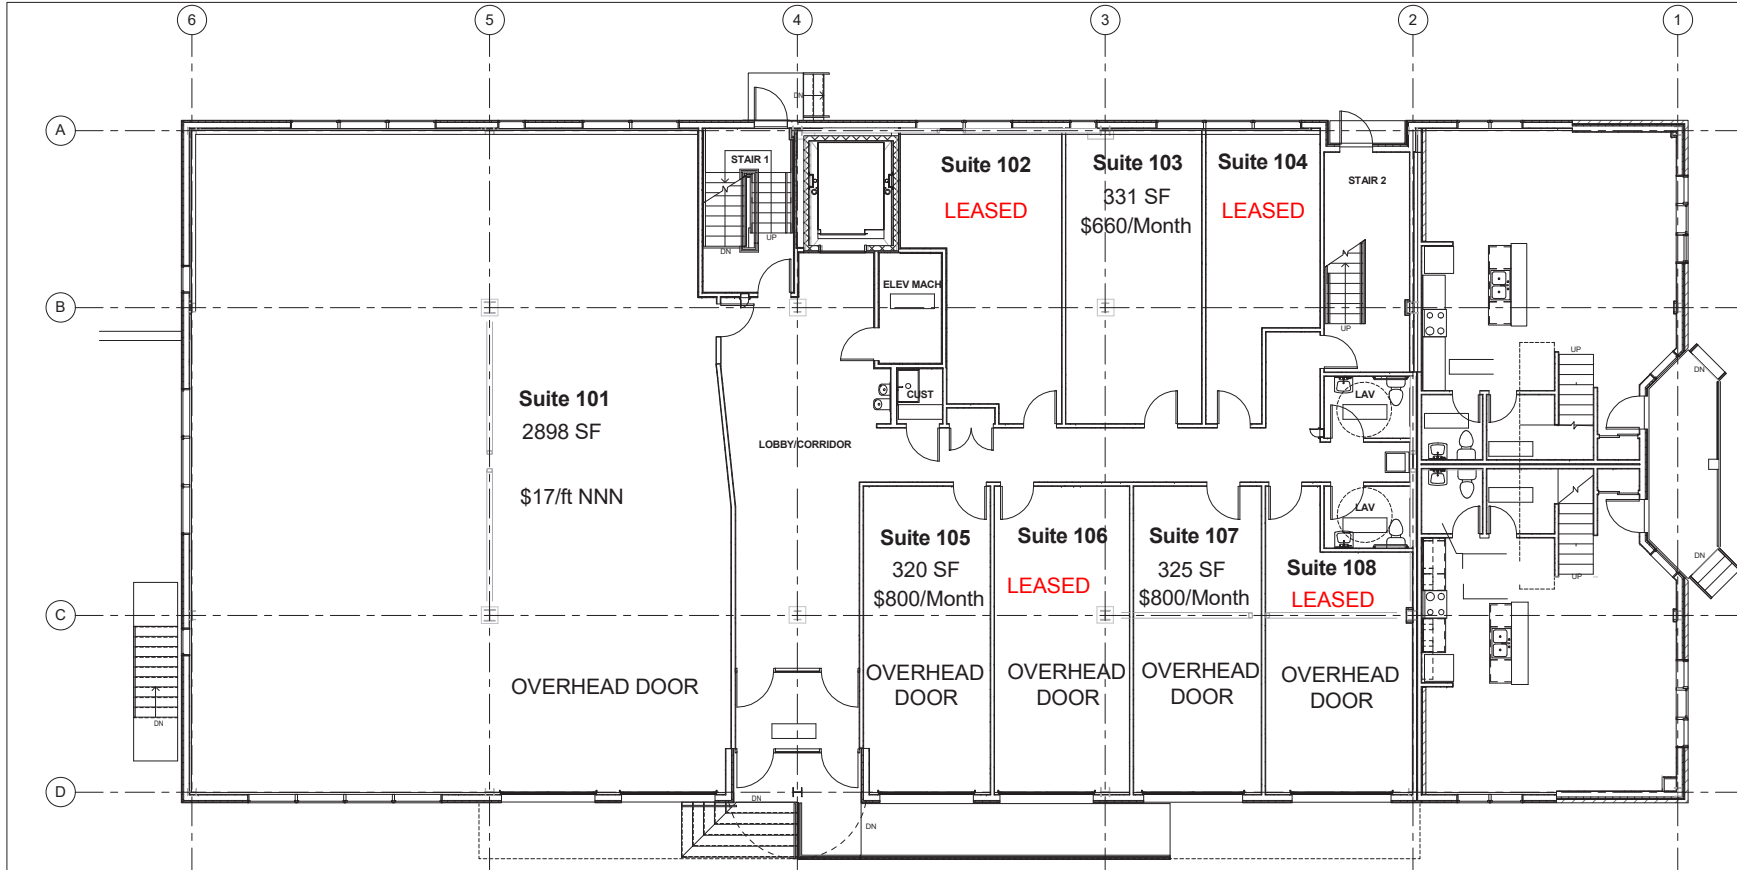

HOWARD ST. FRONTAGE


Copyright 2018
Giblett Wynn Verhann Architects, Inc.
All rights reserved.

 Disclaimer of Construction:
 This document and the ideas and designs incorporated herein are the property of Giblett Wynn Verhann Architects and is not to be used, in whole or in part, by anyone other than the project or client for whom this document was prepared.

CONSULTANTS:
 CIVIL ENGINEER
 Engineering Ventures, PC
 208 Pharo Ave #218
 Burlington, VT 05401

STRUCTURAL ENGINEER
 Engineering Ventures, PC
 208 Pharo Ave #218
 Burlington, VT 05401

MEP ENGINEER
 Hillier Associates Inc.
 38 Eastwood Dr #300
 South Burlington, VT 05403

 

THE VAULTS
 20 HOWARD STREET, BURLINGTON, VT
 GIBLETT WYNN VERHANN ARCHITECTS, INC. - BURLINGTON, VT - 802.862.0631

1 FIRST FLOOR PLAN
 3/16" = 1'-0"

FOOTPRINT 8382 SF

1/4" = 1'-0"

ISSUED FOR CONSTRUCTION 3/29/18


DATE:	07/05/18
REVISED:	
1	02/14/18
2	03/29/18
5	07/05/18

SCALE:
As indicated

DRAWING:
FIRST FLOOR PLAN

SHEET:
A1.2

PLOT DATE & TIME: 1/20/2019 11:49:23 AM

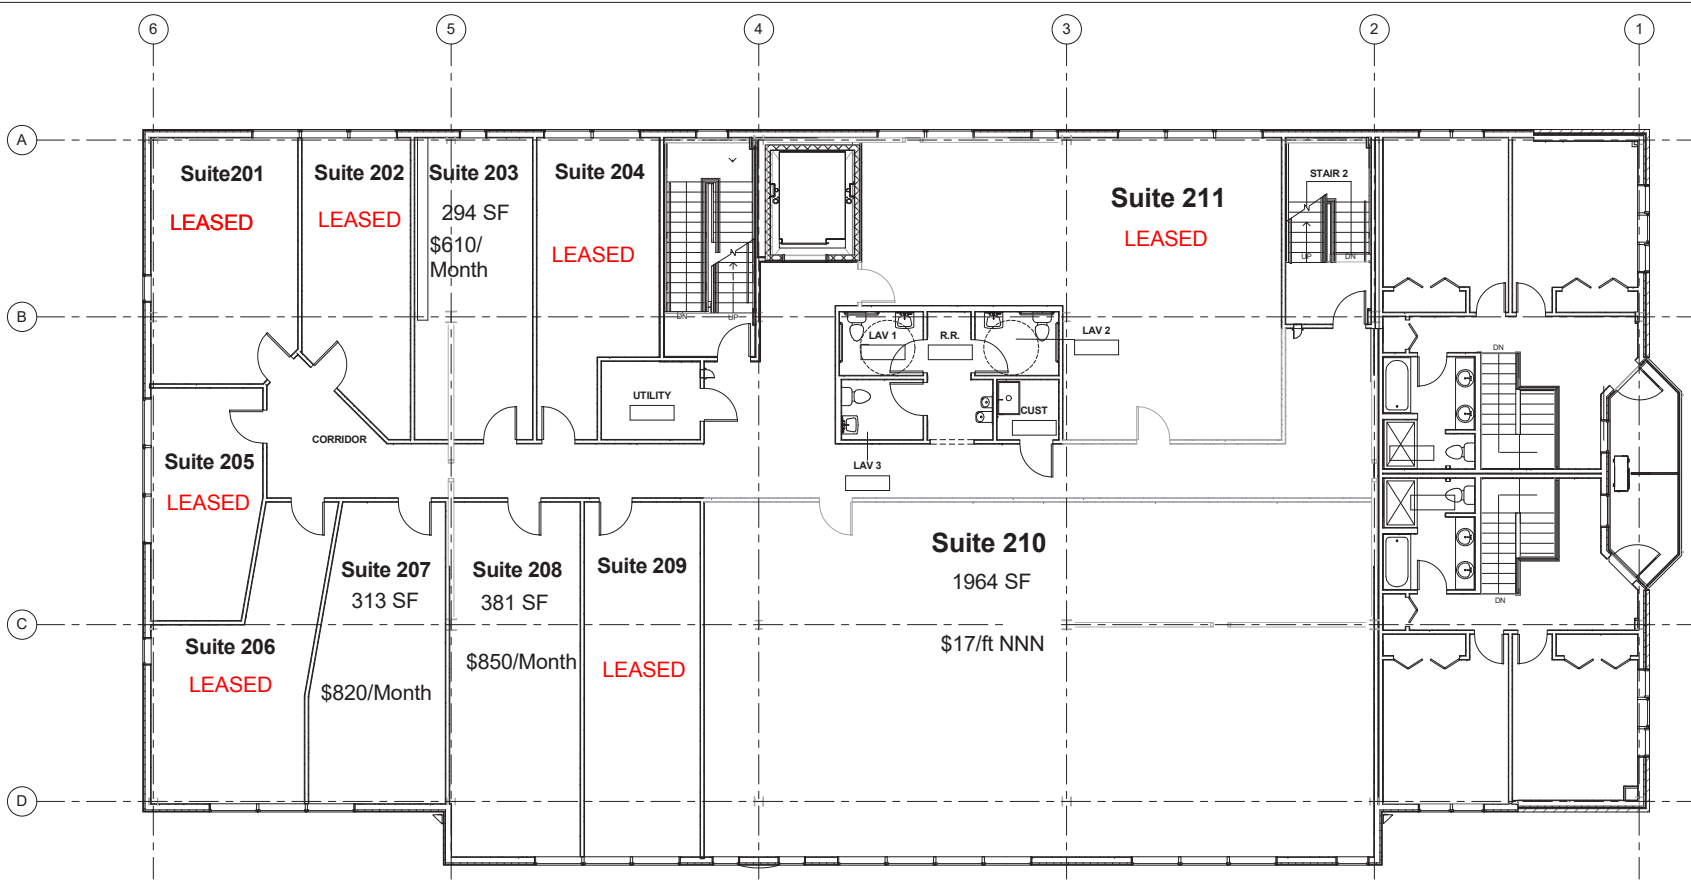

1 SECOND FLOOR PLAN
3/16" = 1'-0"

HOWARD ST. FRONTAGE

Copyright 2018
Giblett Wiman Verhann Architects, Inc.
All rights reserved.
Ownership of Construction:
This document and the ideas and designs incorporated herein are the property of Giblett Wiman Verhann Architects and it is not to be used, in whole or in part, by others for any other project or design by others without the prior written consent of Giblett Wiman Verhann Architects, Inc.

CONSULTANTS:
Civil Engineer
Engineering Ventures, PC
208 Pharo Ave #20
Burlington, VT 05401

STRUCTURAL ENGINEER
Engineering Ventures, PC
208 Pharo Ave #20
Burlington, VT 05401

MEP ENGINEER
Hillman Associates Inc.
38 Eastwood Dr #300
South Burlington, VT 05403



THE VAULTS
20 HOWARD STREET, BURLINGTON, VT
GIBLETT WIMAN VERHANN ARCHITECTS, INC. - BURLINGTON, VT - 802.862.2631

3/29/18

ISSUED FOR CONSTRUCTION

DATE: 07/05/18
REVISED:
1 02/14/18
2 03/29/18

SCALE:
As indicated


DRAWING:
SECOND FLOOR PLAN

SHEET:
A1.3

DIMENSIONS ARE FROM FRAMING-TO-FRAMING, UNLESS NOTED OTHERWISE.
ALL WALLS TO UNDERSIDE OF DECK ABOVE.
ACOUSTIC SEAL WALLS TO FLOOR & DECK ABOVE.



PLOT DATE & TIME: 1/20/2019 2:20:44 PM

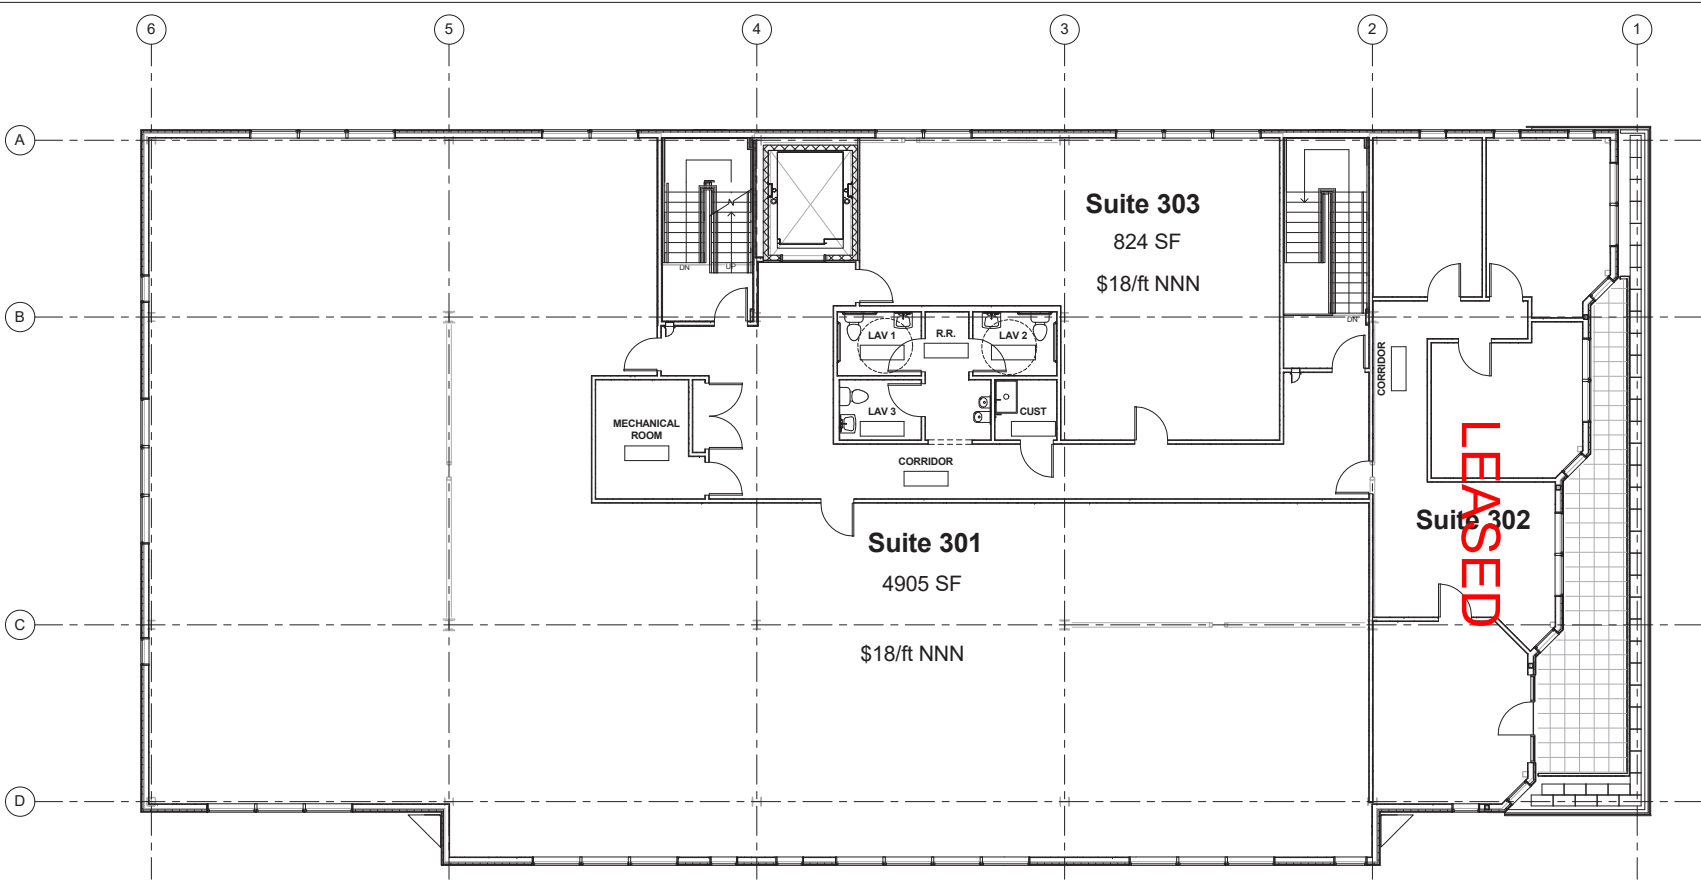

1 THIRD FLOOR PLAN
 3/16" = 1'-0"
 FOOTPRINT 8527 SF

HOWARD ST. FRONTAGE

Copyright 2018
 Gilbert W. Verhann
 Architects, Inc.
 All rights reserved.
 Ownership of Construction:
 The drawings and the ideas and designs incorporated herein are the property of Gilbert W. Verhann Architects, Inc. and shall not be used, in whole or in part, by anyone other than the owner or those specifically authorized by the owner.

CONSULTANTS:
 CIVIL ENGINEER
 Engineering Ventures, PC
 208 Phinney Ave #208
 Burlington, VT 05401

STRUCTURAL ENGINEER
 Engineering Ventures, PC
 208 Phinney Ave #208
 Burlington, VT 05401

MEP ENGINEER
 Hillborn Associates Inc.
 38 Eastwood Dr #300
 South Burlington, VT 05403



THE VAULTS
 20 HOWARD STREET, BURLINGTON, VT
 GILBERT W. VERHANN ARCHITECTS, INC. - BURLINGTON, VT - 802.862.2631

DATE:	07/05/18
REVISED:	
1	02/14/18
2	03/29/18
4	06/27/18
6	01/02/19

SCALE:
 As indicated

DRAWING:
 THIRD FLOOR PLAN

SHEET:
A1.4

ISSUED FOR CONSTRUCTION 3/29/18

